


SOUTH ELEVATION
 MAKENA SIDE
 SCALE 1/8" = 1'-0"

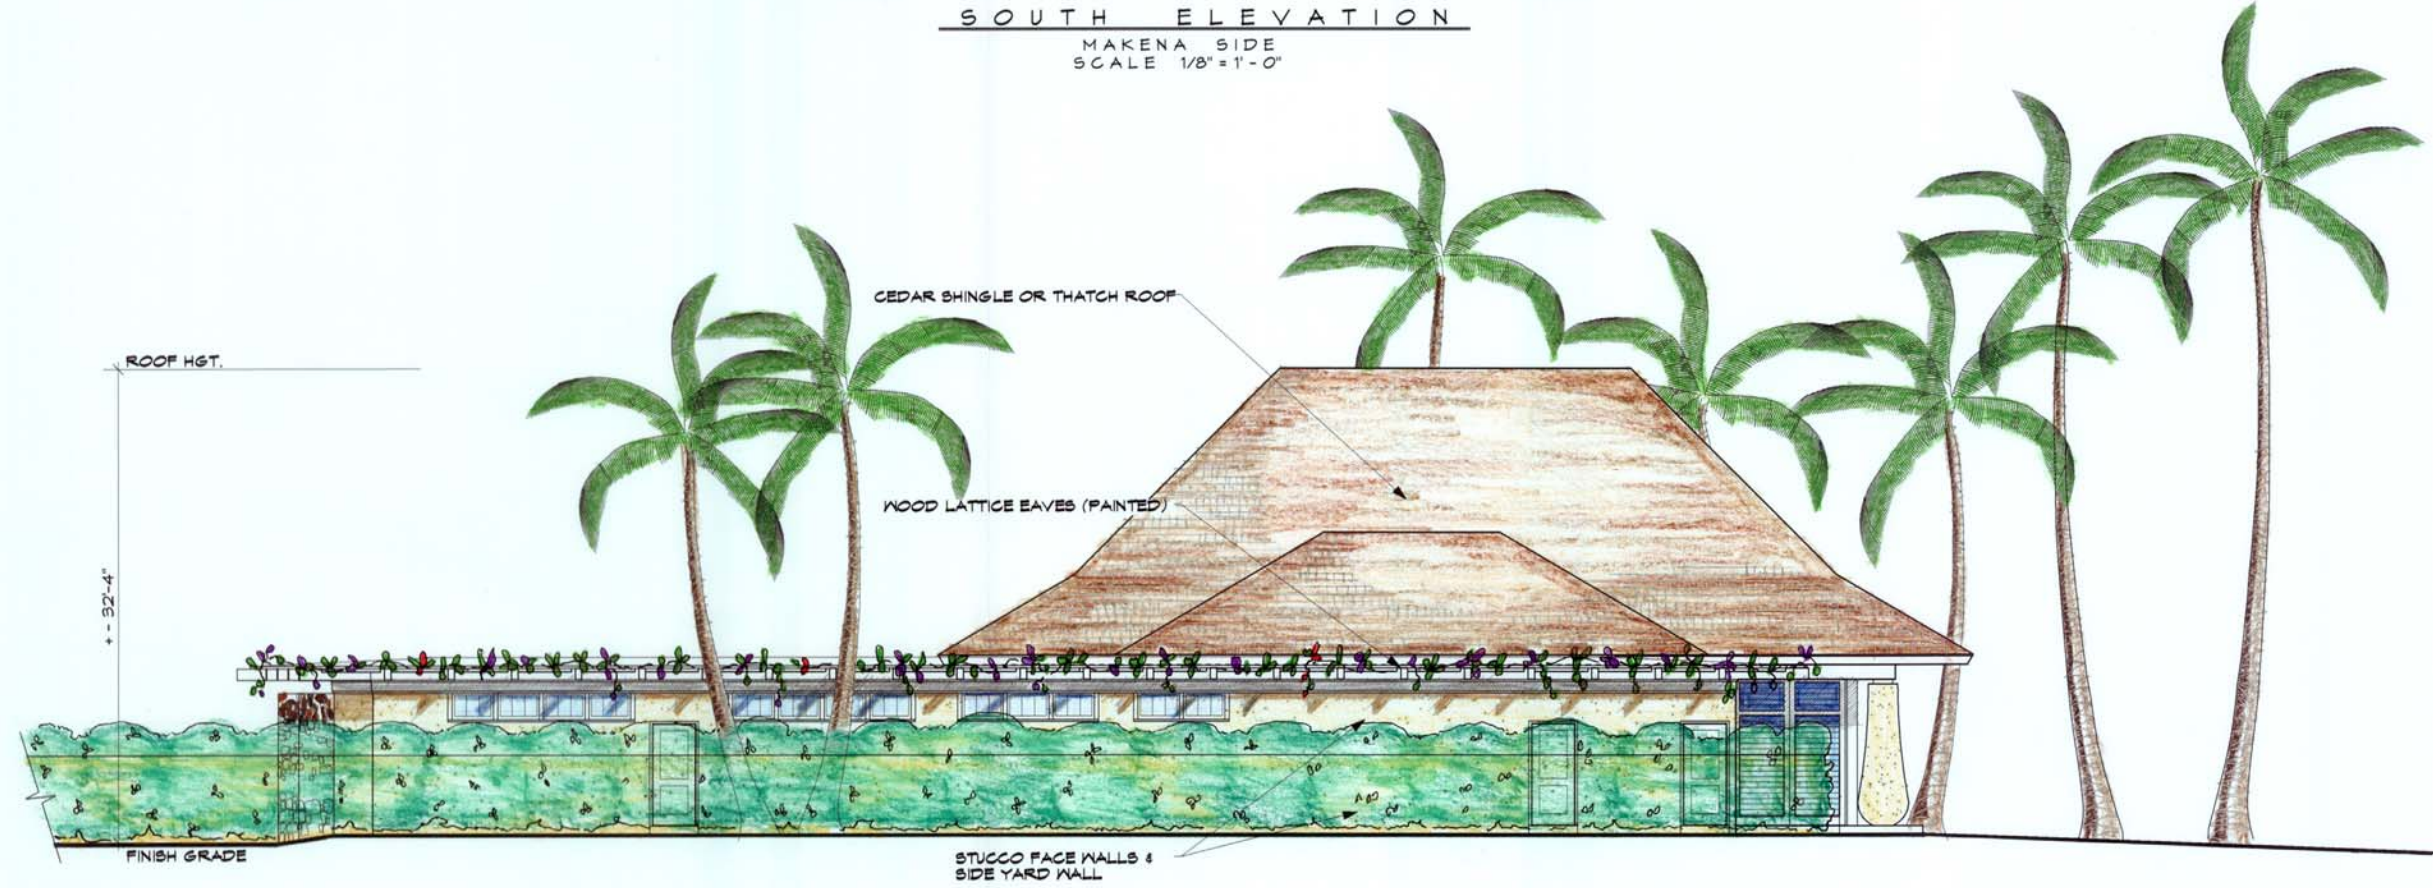

NORTH ELEVATION
 MA'ALAEA SIDE
 SCALE 1/8" = 1'-0"

DATE: 10-5-09	artel inc.
SCALE: AS NOTED	
REVISED:	GEORGE A. RIXEY, AIA
DRAWN BY: M.R.W.	
A R C H I T E C T	
1178 ULUNIU ROAD, KHEI, MAUI, HAWAII 96753	
PHONE 808-879-8996 FAX 808-879-0047	
NELLIE'S B-R COMMERCIAL BLDG.	
LOT # 85 NORTH KIHEI RD. TMK: (2) 3-8-013: 011	
<p>THIS DRAWING IS THE PROPERTY OF THE FIRM ARTTEL, INC. & GEORGE A. RIXEY. REPRODUCTION OR RE-USE WITHOUT WRITTEN PERMISSION IS FORBIDDEN.</p>	
5 of 5	

Figure 10D, Architectural Drawings