

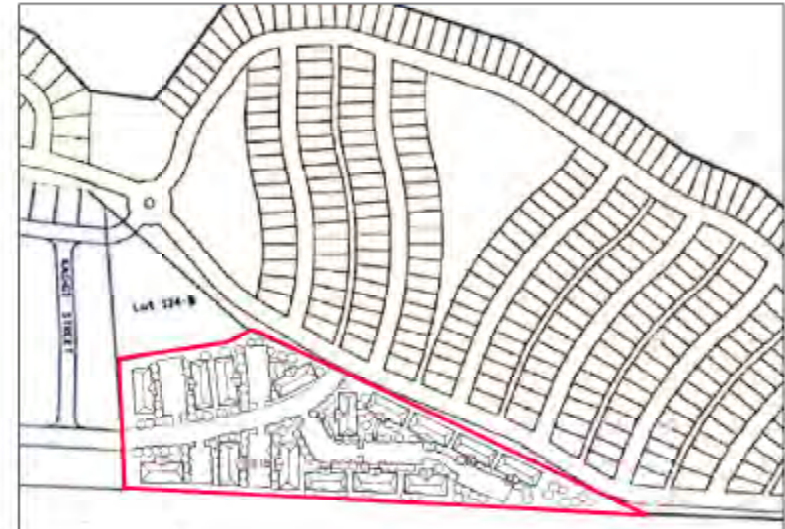


Appendix C: Conceptual Project Plans

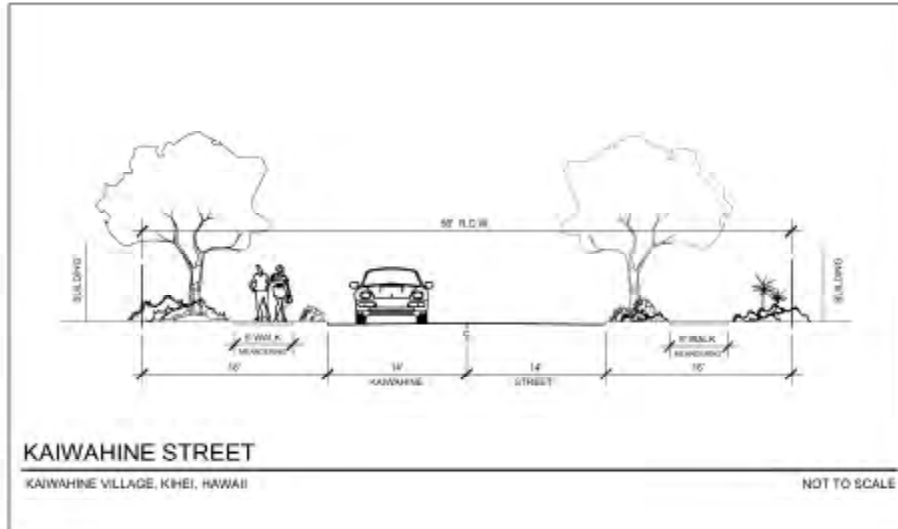

Kaiwahine 201
 15 - 2 Story Bldgs
 8 - Units per Bldg.
 120 - Total Units
 240 - Parking spaces needed
 252 - Parking spaces provided

TMK: (2) 3-8-04: 028

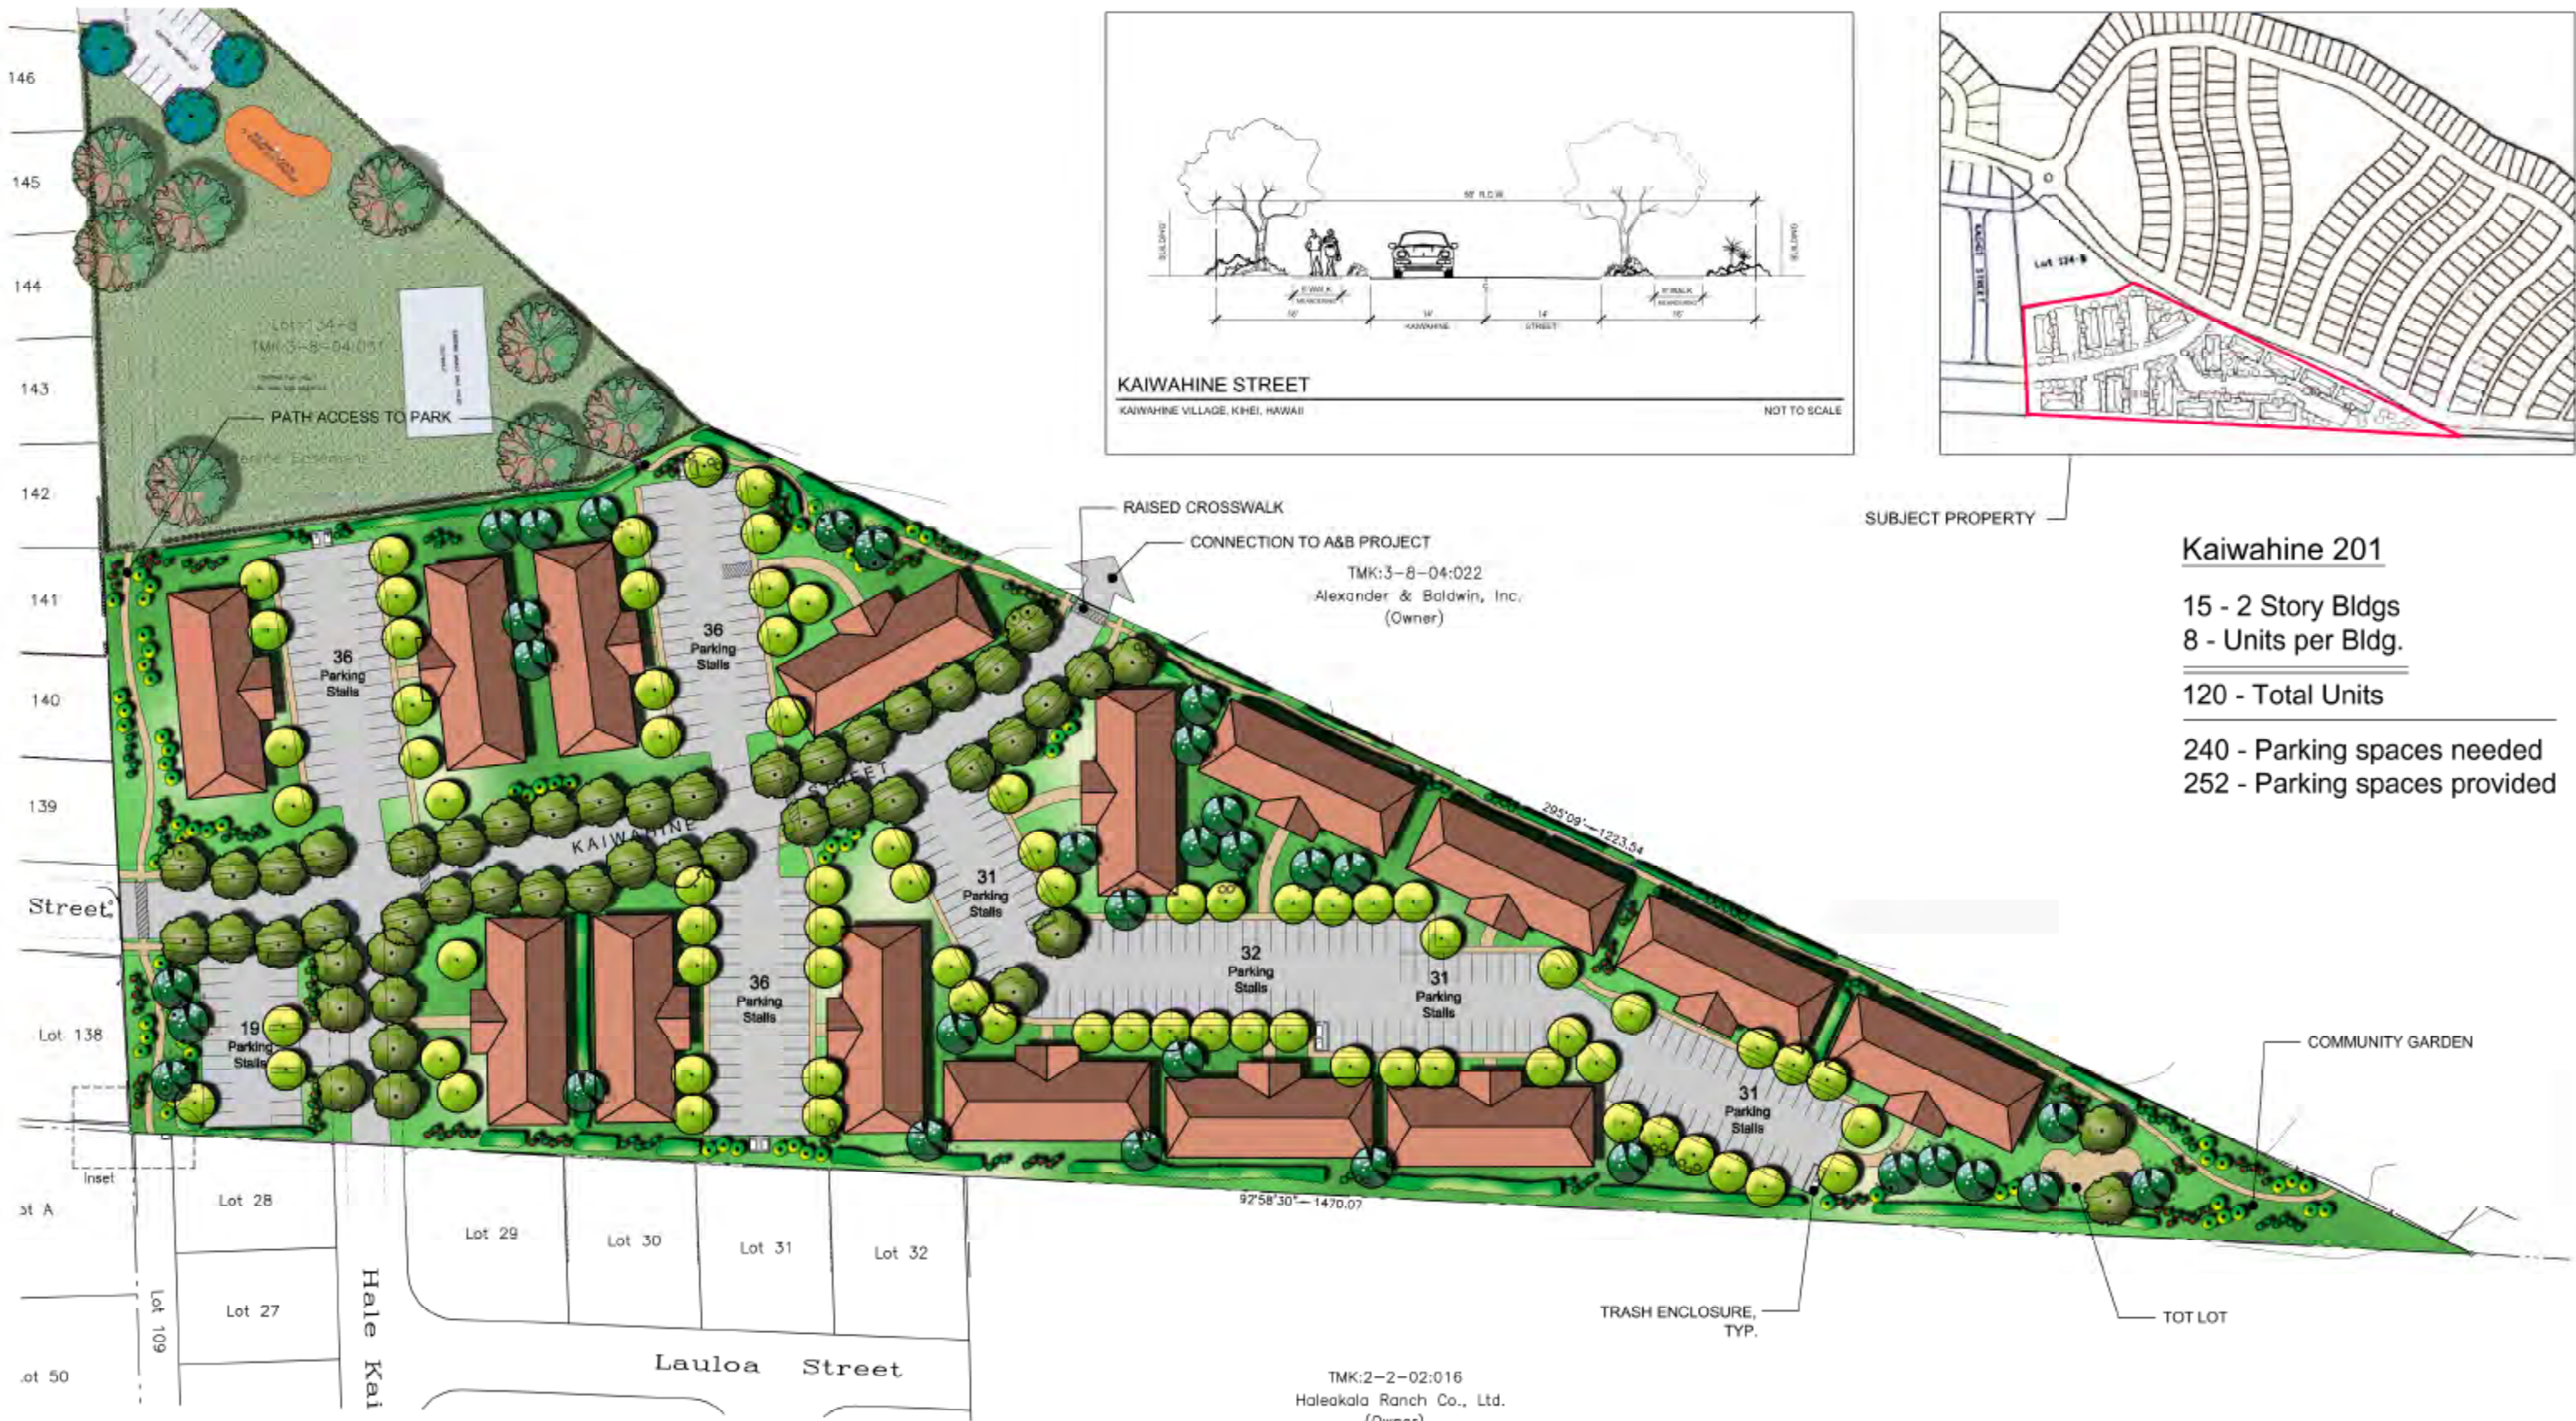

LANDSCAPE CONCEPT PLAN

KAIWAHINE VILLAGE
 KIHEI, MAUI, HAWAII




SCALE: 1"=100'-0"

PROJECT: 09-141

DATE: 12/30/09


REV. DATE: 07/06/10 (KC Comments)

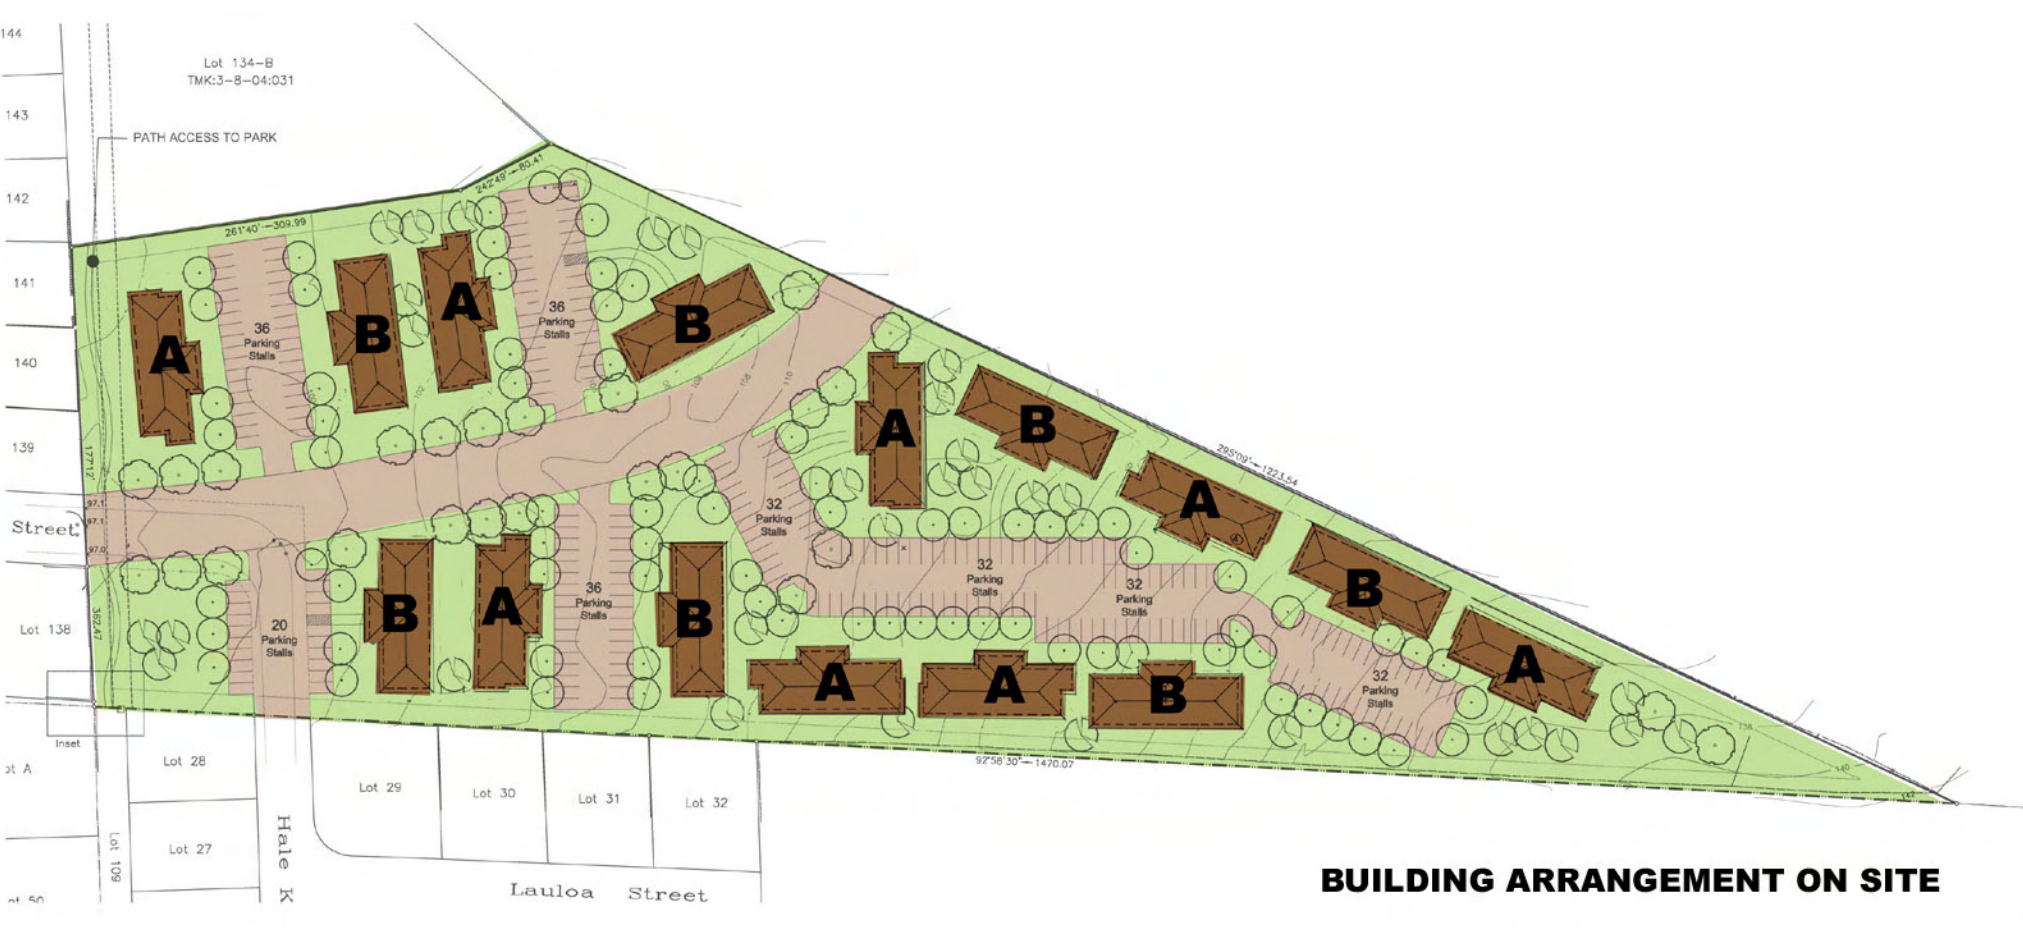

- SLIDING GLASS DOOR
- ASPHALT SHINGLES (ROOF SLOPE 5 IN 12)
- VERTICAL WOOD SIDING
- WOOD RAIL
- DECORATIVE PANEL
- HORIZONTAL WOOD SIDING
- SLIDING GLASS WINDOW
- WOOD DOOR




CONCEPTUAL FRONT ELEVATION
(BOTH BUILDING TYPES ELEVATION SIMILAR)

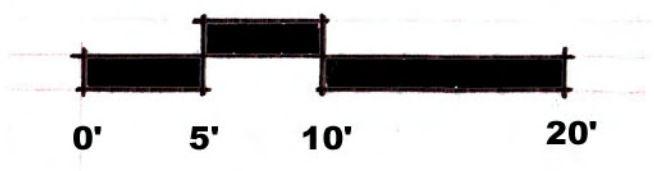

**BUILDING SUMMARY: 8- TYPE "A" BUILDINGS
7- TYPE "B" BUILDINGS
TOTAL : 15 BUILDINGS, 120 UNITS**




REAR ELEVATION

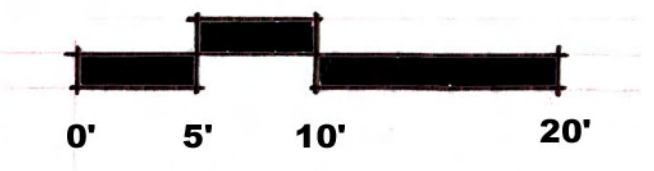



SIDE ELEVATION

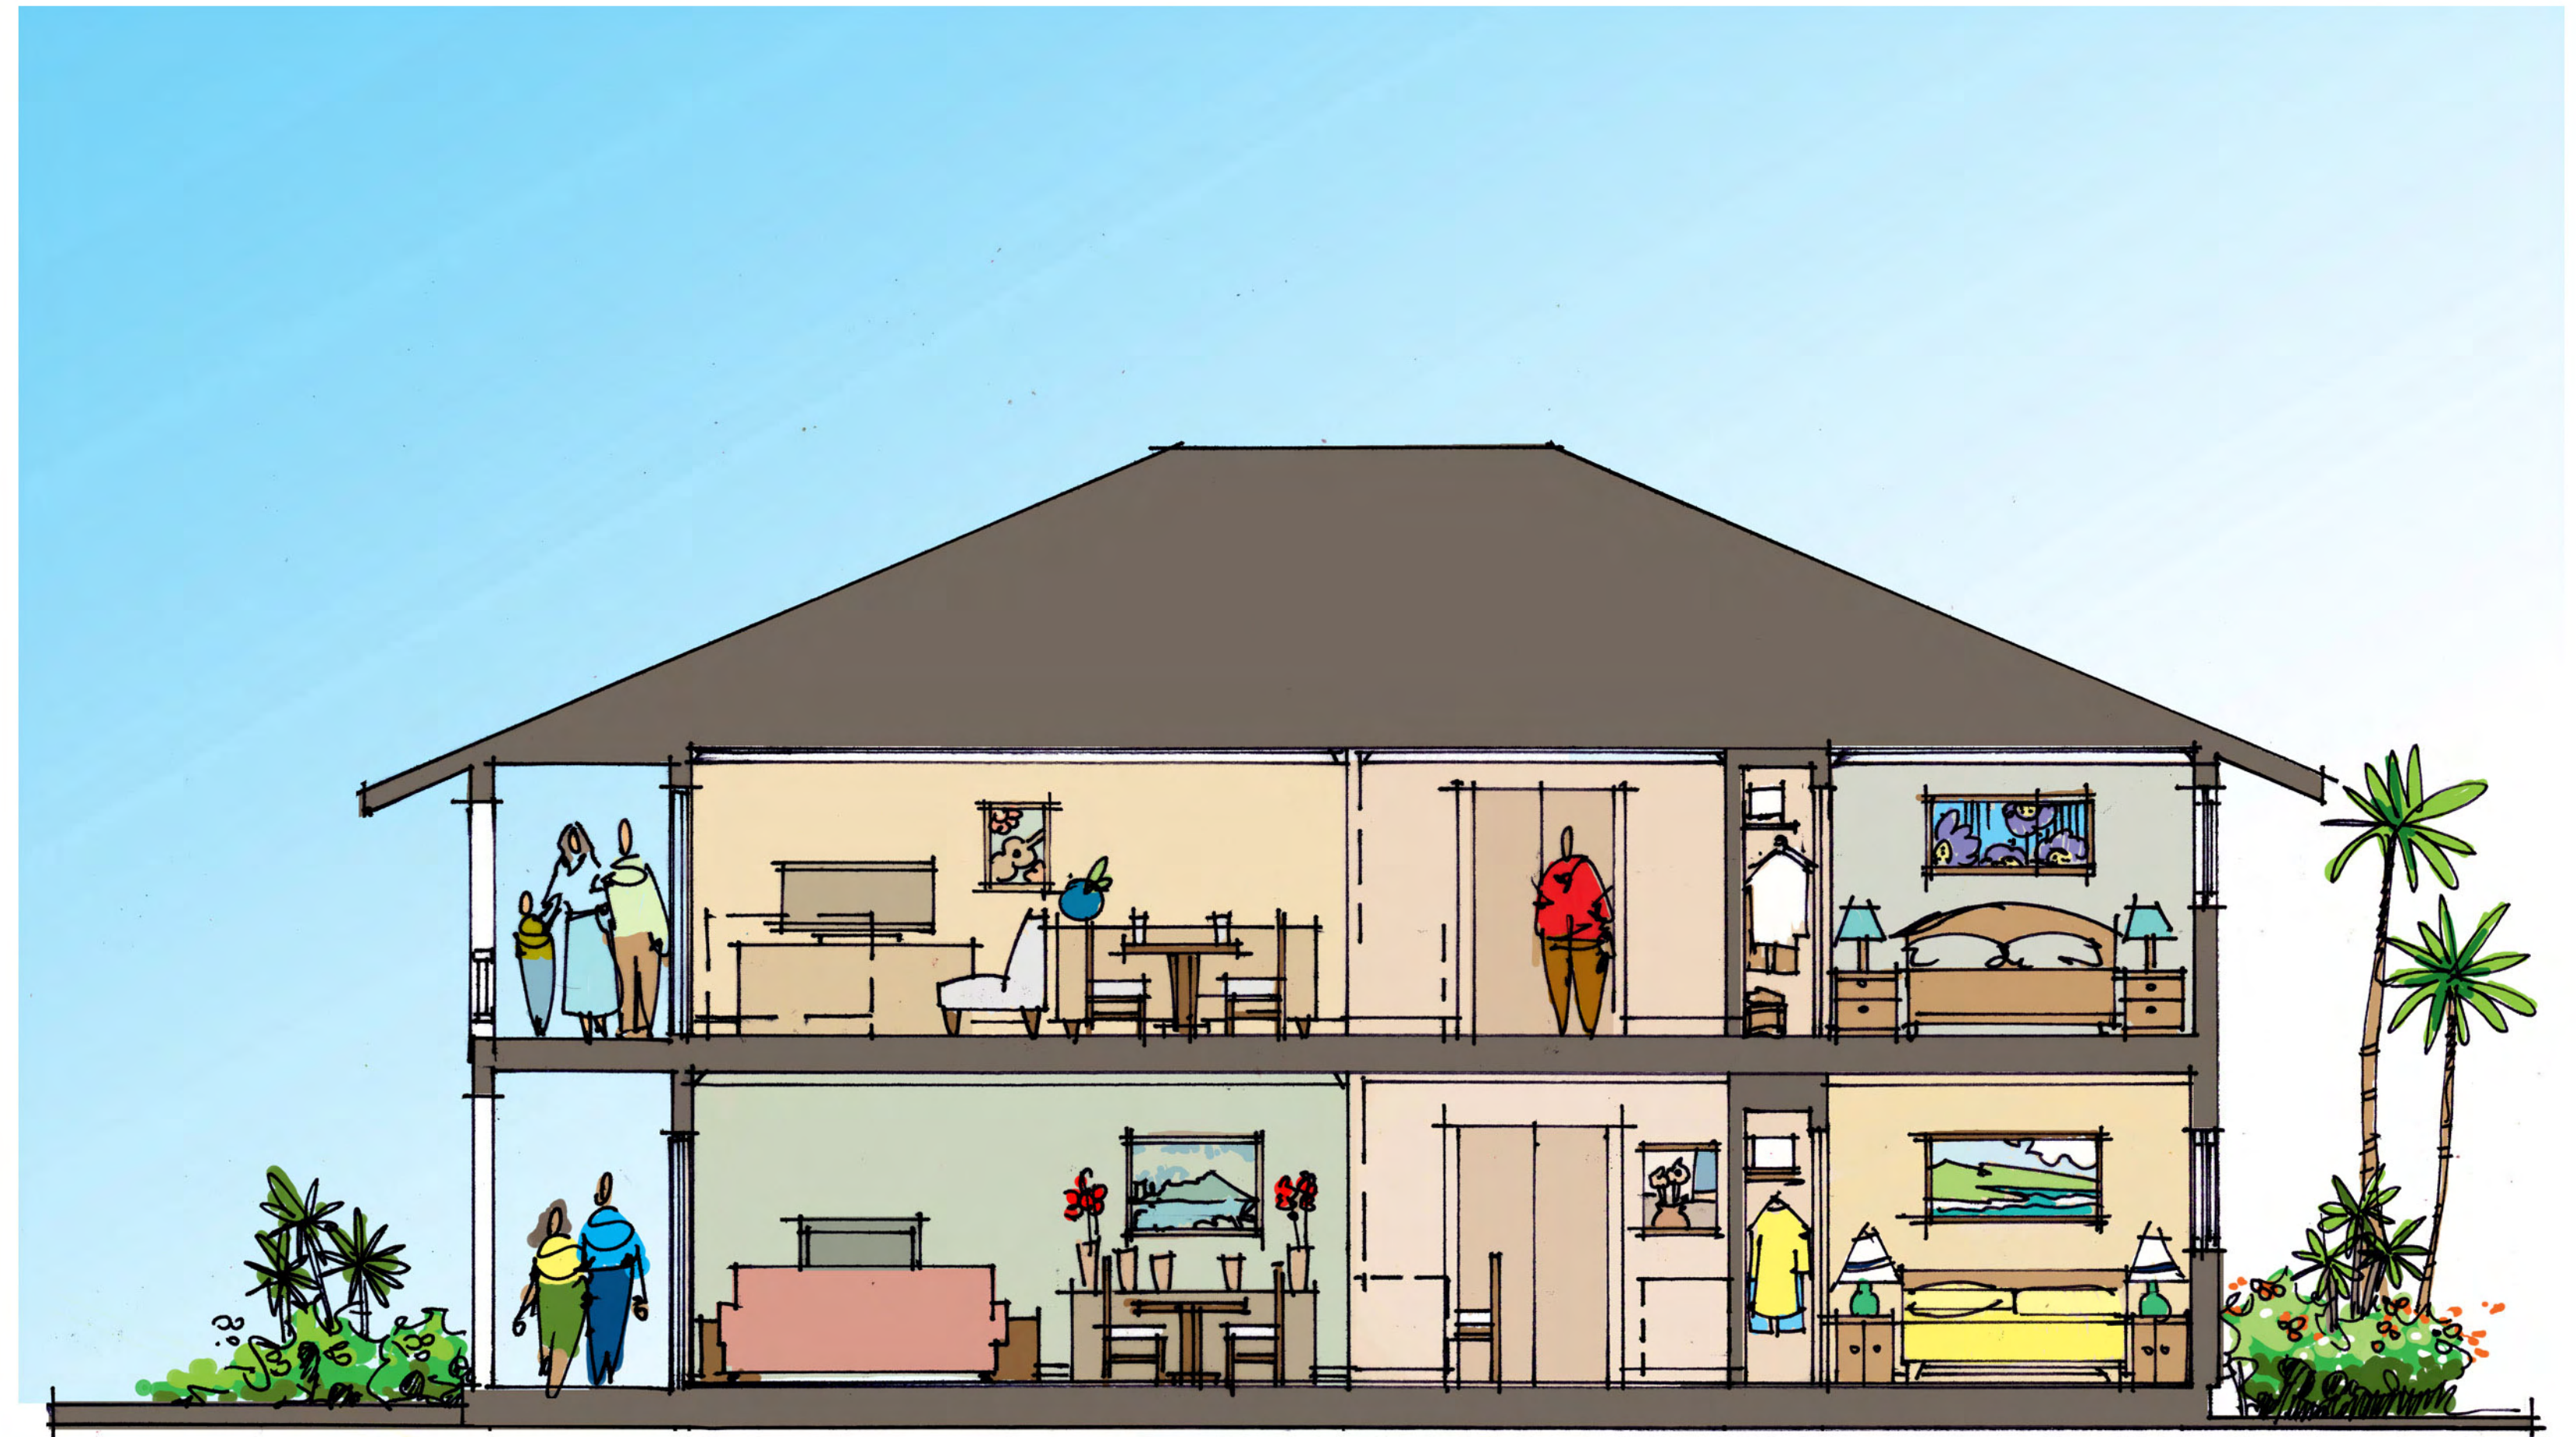

WALK LIVING DINING LAUNDRY/STUDY CL BEDROOM

TYPICAL BUILDING SECTION A

